




SR 0023, SECTION EIS

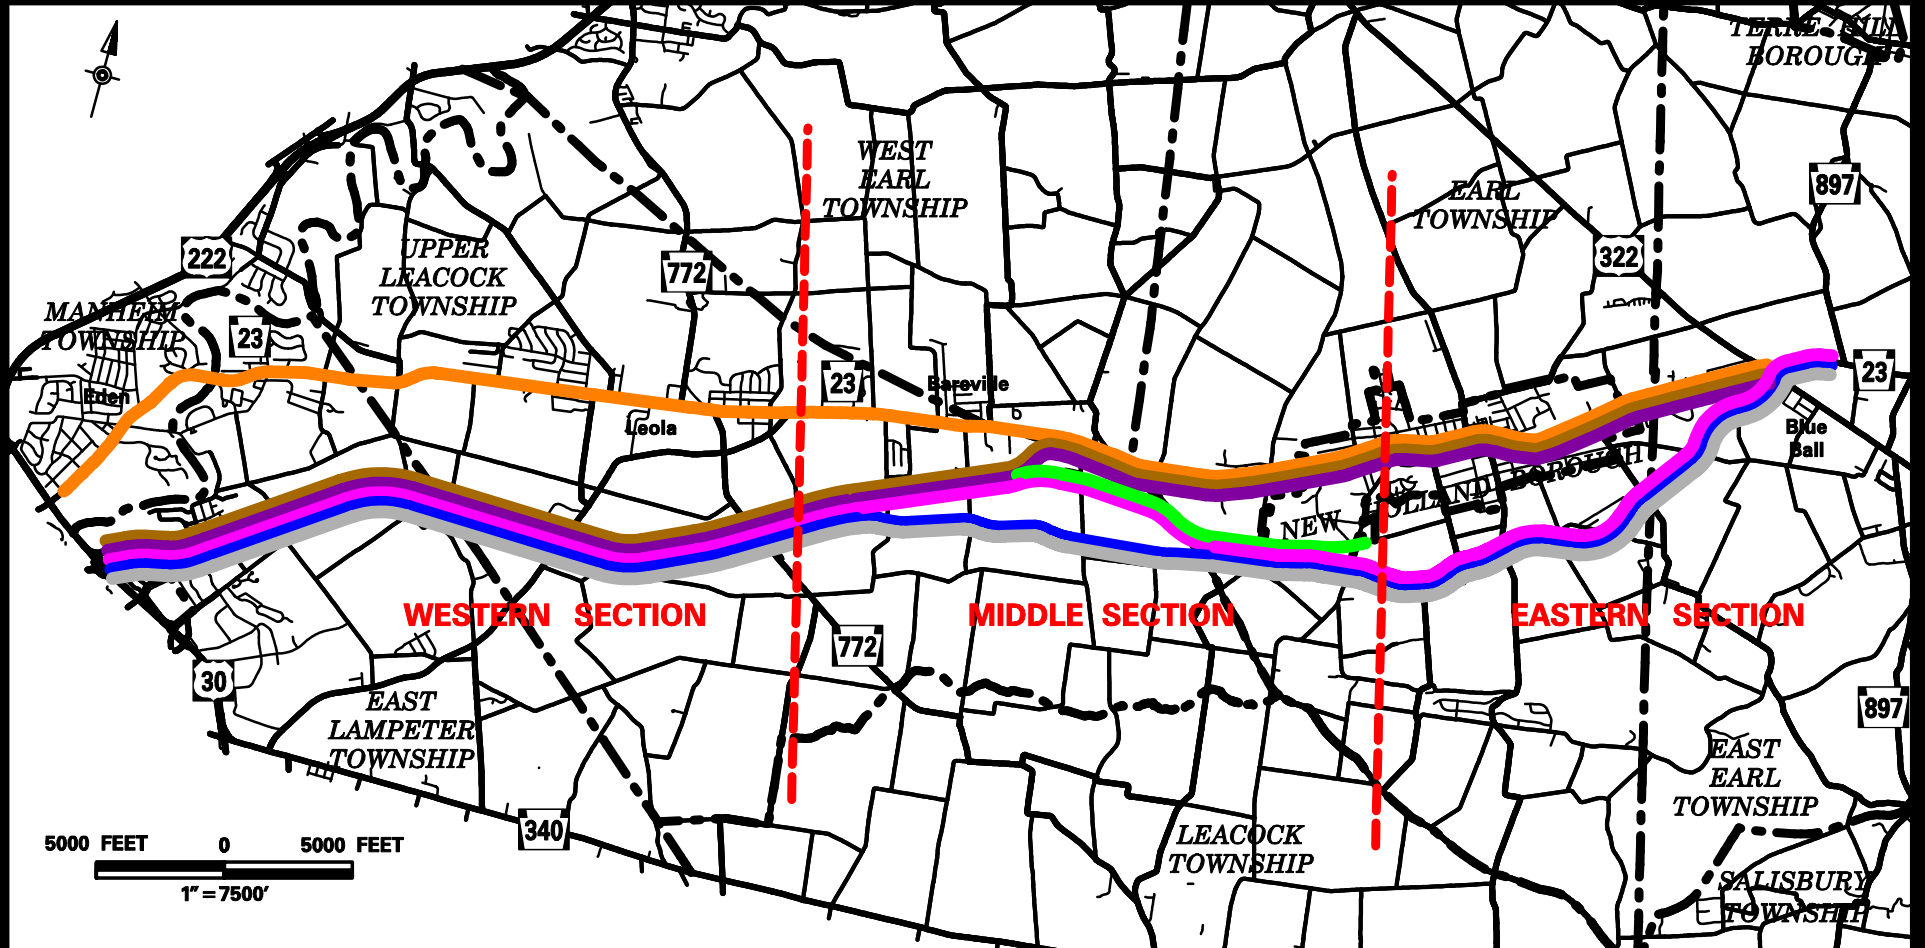

WIDENING ALTERNATIVE

3-LANE WIDENING

BAREVILLE CONNECTOR ALTERNATIVE

2-LANE

4-LANE

INDUSTRIAL CONNECTOR

SOUTHERN ALTERNATIVE

2-LANE, NORTH ALIGNMENT

2-LANE, SOUTH ALIGNMENT

4-LANE